



SCALE 1" = 1000'

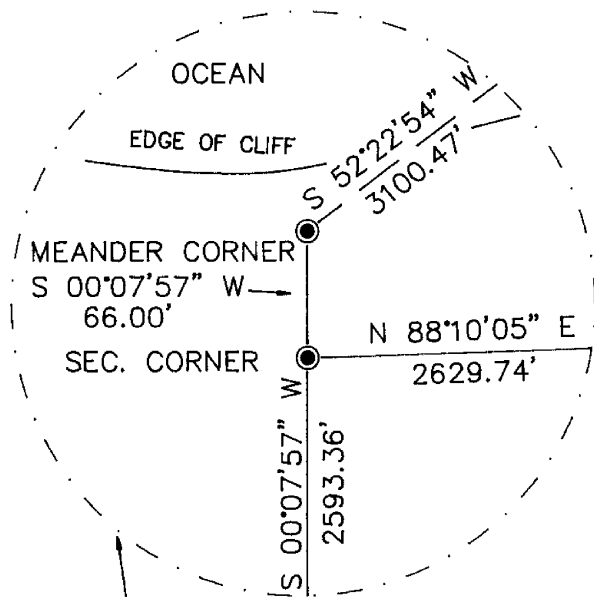

DETAIL
SCALE 1" = 100'

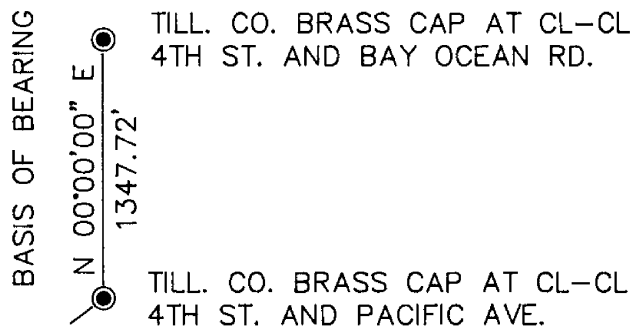

SECTION 12

SECTION 7

SECTION 13

SECTION 18

REGISTERED
PROFESSIONAL
LAND SURVEYOR

Dale N. Barrett

OREGON
July 16, 1982
DALE N. BARRETT
1979

FILE: DAVIDCOR.DWG

SKETCH FOR CORNER RESTORATION
SECTION CORNER
SECTIONS 7 AND 18, T1S, R10W
AND
SECTIONS 12 AND 13, T1S, R11W
Tillamook County

SURVEY BY:
HANDFORTH LARSON & BARRETT, INC.
P.O. BOX 219
MANZANITA, OR 97130
(503) 368-5394 FAX (503) 368-5847

DATE DEC. 11, 1990	JOB NO. 2834	EQUIPMENT TOPCON GTS-3C CO-OP 41	FIELD DNB, TLJ, JPR, CDD	DRAWN TLJ	CHECKED DNB
-----------------------	-----------------	--	-----------------------------	--------------	----------------

SEE - Book 7 Pg. 55
SEE - Book 7 Pg. 56

BOOK 7 54